


ISOMETRIC VIEW

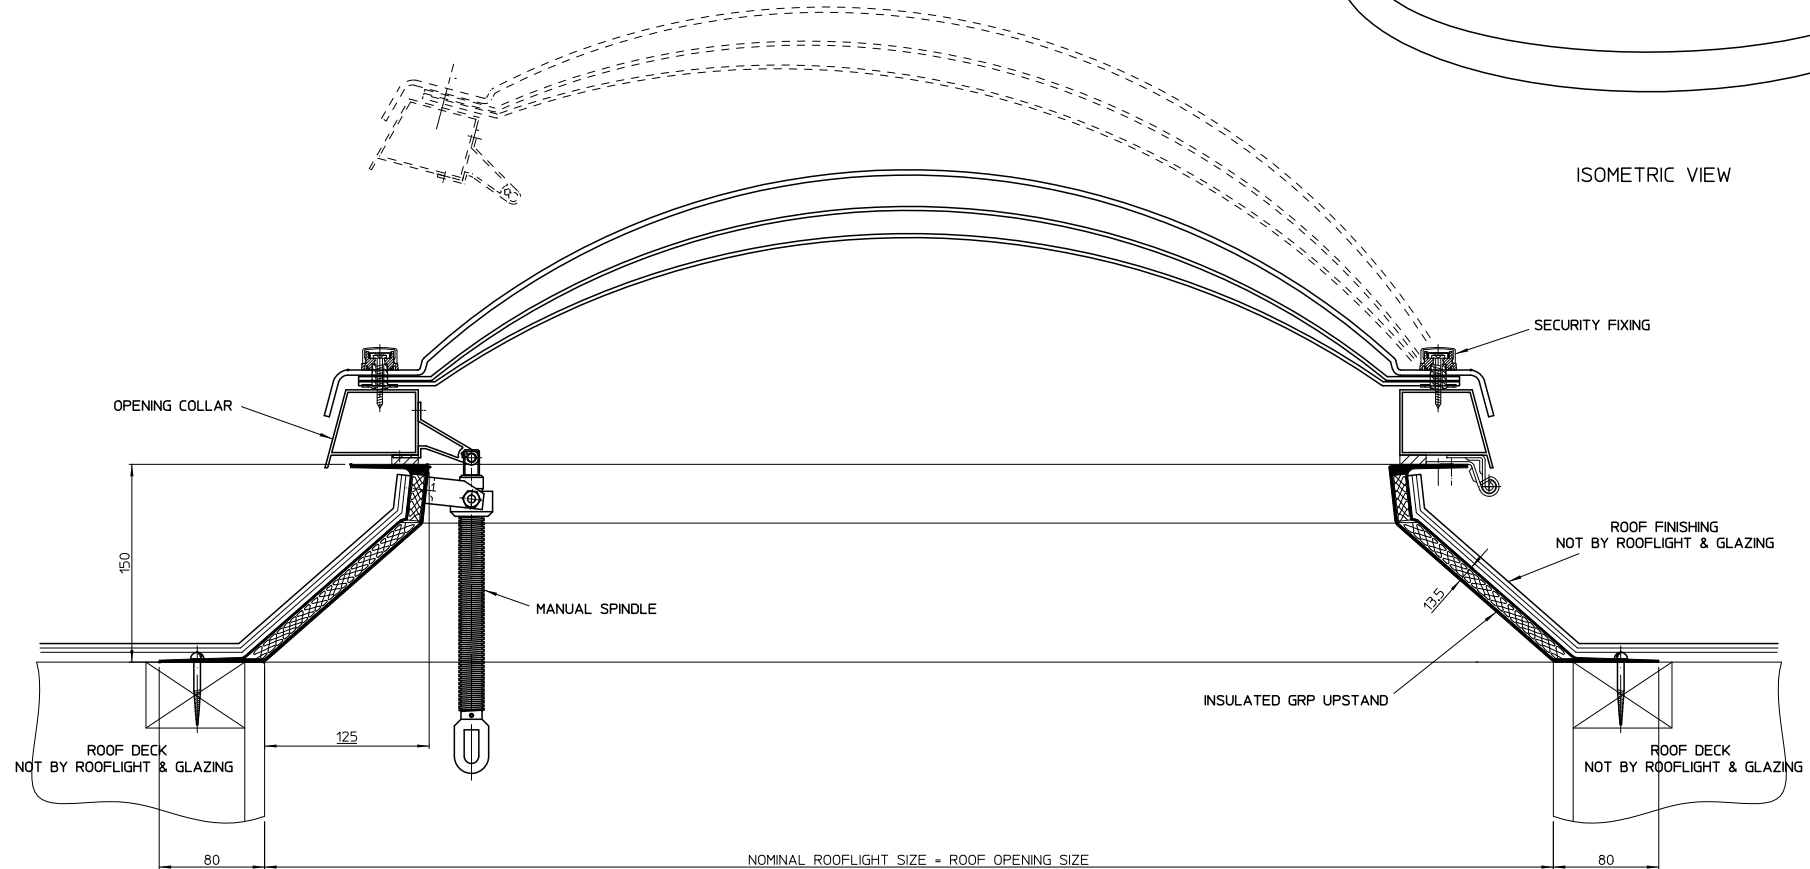

THIS DRAWING MUST NOT BE COPIED OR PASSED TO A THIRD PARTY WITHOUT WRITTEN CONSENT FROM ROOFLIGHTS AND GLAZING LIMITED.	CHECKED	TOLERANCE UNLESS OTHERWISE STATED	MATERIAL	Unit 5, Ironbridge Industrial Estate, 397 Rofford Road, Sheffield, South Yorkshire, S13 9WA			ROOFLIGHTS & GLAZING UK LTD				
	DATE	±3	POLYCARBONATE	Tel: 0114 408 1000 • Fax: 0114 238 5511 • E-mail: sales@rooflightsandglazing.co.uk							
	DRAWN	DIMENSIONS IN	FINISH	TITLE:							
	R. PADDICK	MM	WHITE	OUTLOOK CIRCULAR MANUAL OPENING ON 150mm GRP UPSTAND							
DATE	SCALE			REV	AMENDMENTS	SIGNED	CHECKED	DATE	QUOTE N°	DRAWING N°	REV
23-Nox-2011	1:2 @ A1								A1	RG-100-118	